

- | | | | |
|--|-----------------------|--|-----------------------------|
| | Proposed Roadway | | Proposed Temporary Easement |
| | Proposed Granite Curb | | Existing Property Line |
| | Proposed Sidewalk | | Existing Right of Way |
| | Proposed Driveway | | |
| | Proposed ADA Ramp | | |



CONCEPT PLAN
Attachment 1
PROPOSED CENTRAL AVENUE BRIDGE REPLACEMENT

SCALE IN FEET

DRAWING No.
13-0001





- | | | | |
|--|-----------------------|--|-----------------------------|
| | Proposed Roadway | | Proposed Temporary Easement |
| | Proposed Granite Curb | | Existing Property Line |
| | Proposed Sidewalk | | Existing Right of Way |
| | Proposed Driveway | | |
| | Proposed ADA Ramp | | |



CONCEPT PLAN
Attachment 1
PROPOSED CENTRAL AVENUE BRIDGE REPLACEMENT

SCALE IN FEET

DRAWING No.
13-0002

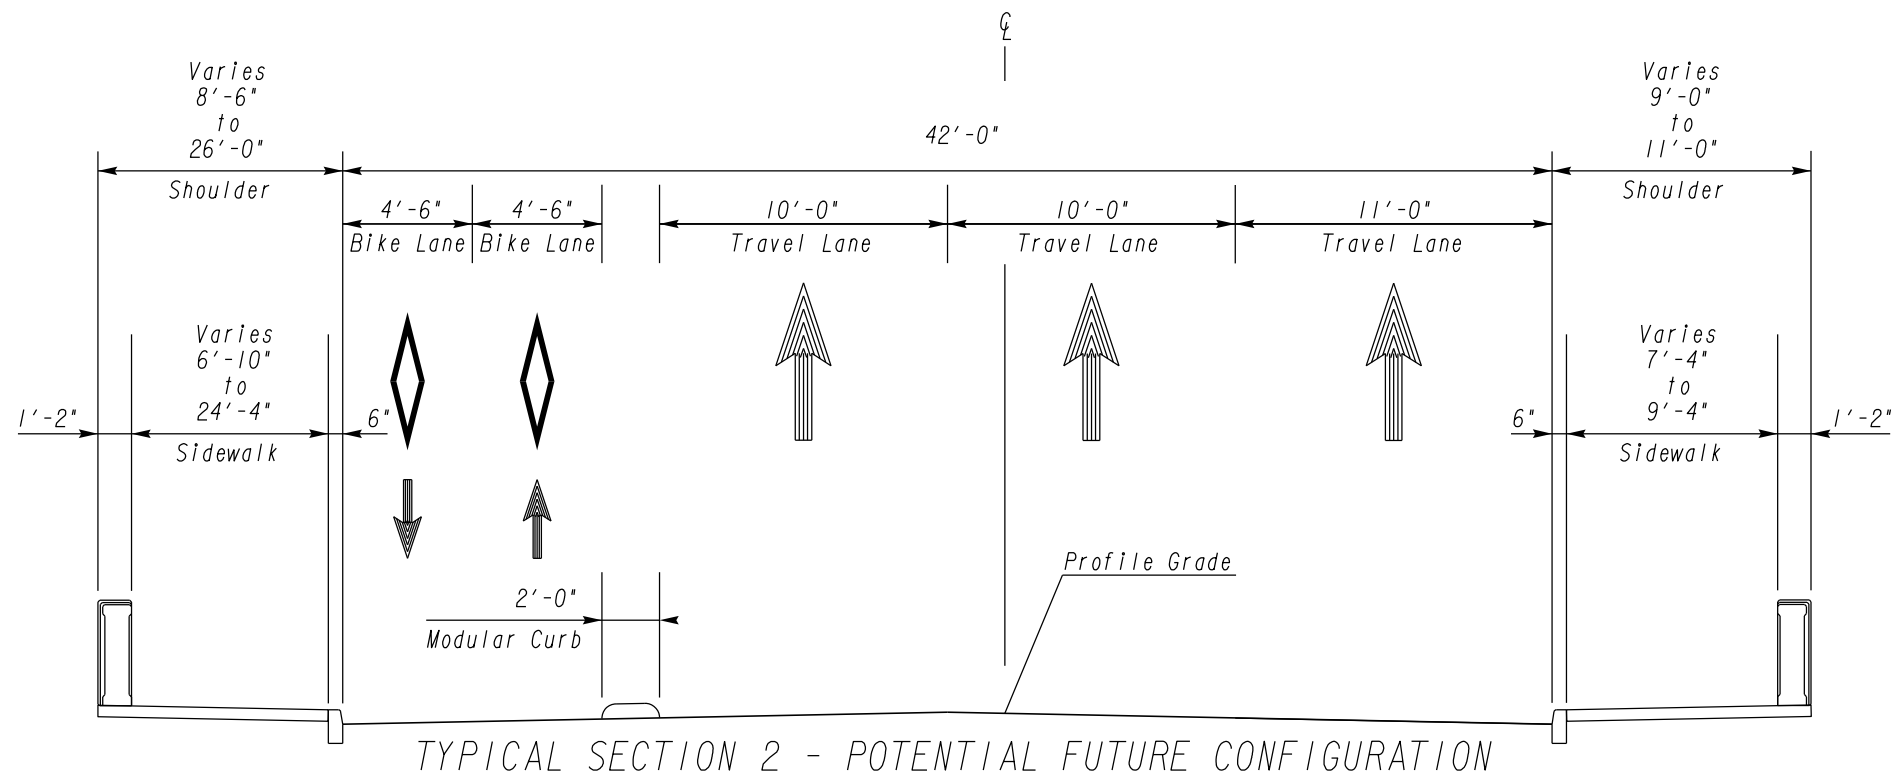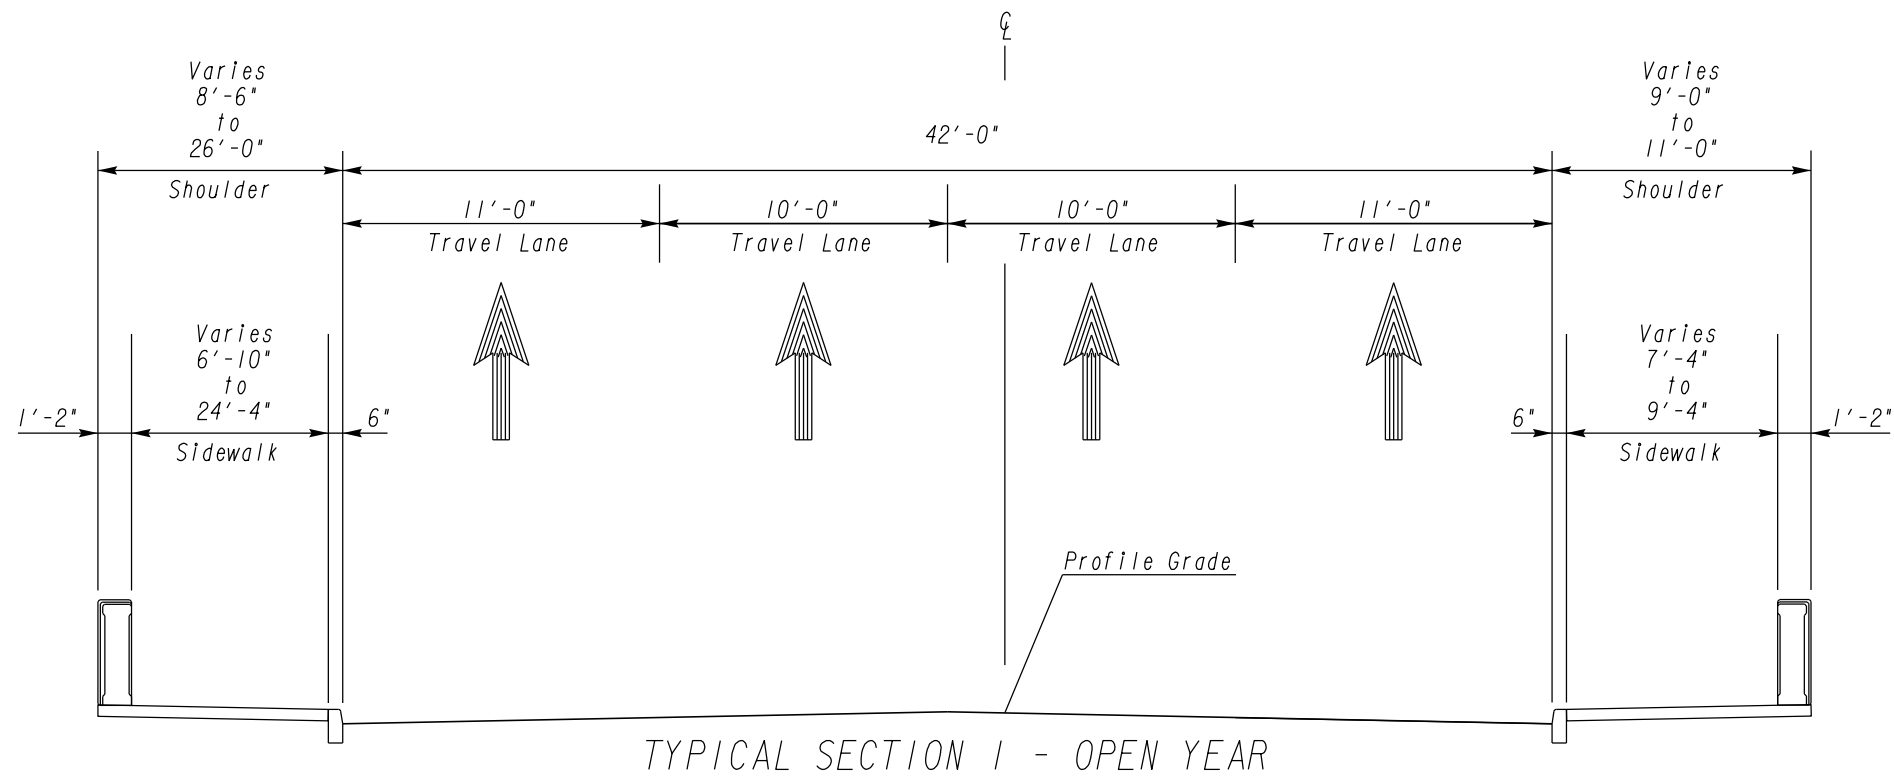

CONCEPT TYPICAL SECTION
Attachment 2
PROPOSED CENTRAL AVENUE BRIDGE REPLACEMENT

NOT TO SCALE

DRAWING No.

13-0003